


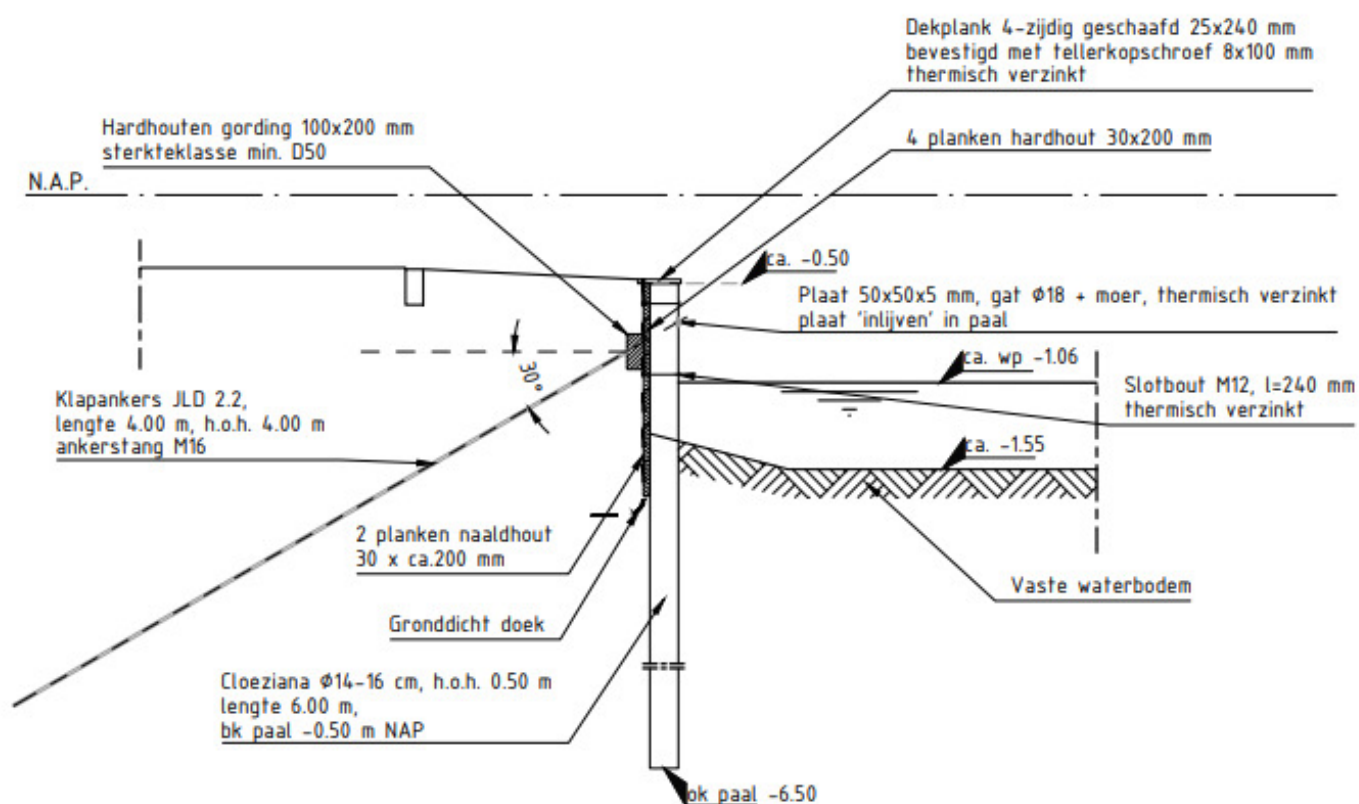

Principedetail 'Marker schoeiing'

Schaal 1:50